


Date	Reason for Issue	Rev
31.07.10	planning issue	-
11.08.10	pricing issue	01

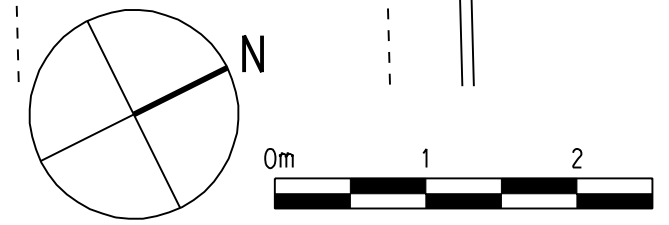

14.07.2010	1:50	A3
------------	------	----

# Notes

1. dig trench and connect to foul waste of main house.
2. building to comply with Building Regs including thermal performance.
3. provide suitable foundations taking note of trees rpa
4. broadband cable to be extended, bt telephone line; electricity supply, mains cw supply, heating
5. recessed external lighting to canopy


- ⊥ tv aerial outlet
- △ telephone point
- ⌋ double switched socket outlet
- ⊗ ceiling mounted mechanical extract fan.
- ⊕ recessed downlighter
- 1 way light switch
- ⊖ pull switch
- sr □ sensor to activate light
- A □ Security Alarm with PARS


Date	Reason for Issue	Rev
31.07.10	planning issue	-
11.08.10	pricing issue	01
17.10.10	construction issue	02

14.07.2010	1:50	A3
------------	------	----

## PROPOSED SITE PLAN


10GILL/003 revision no. 02

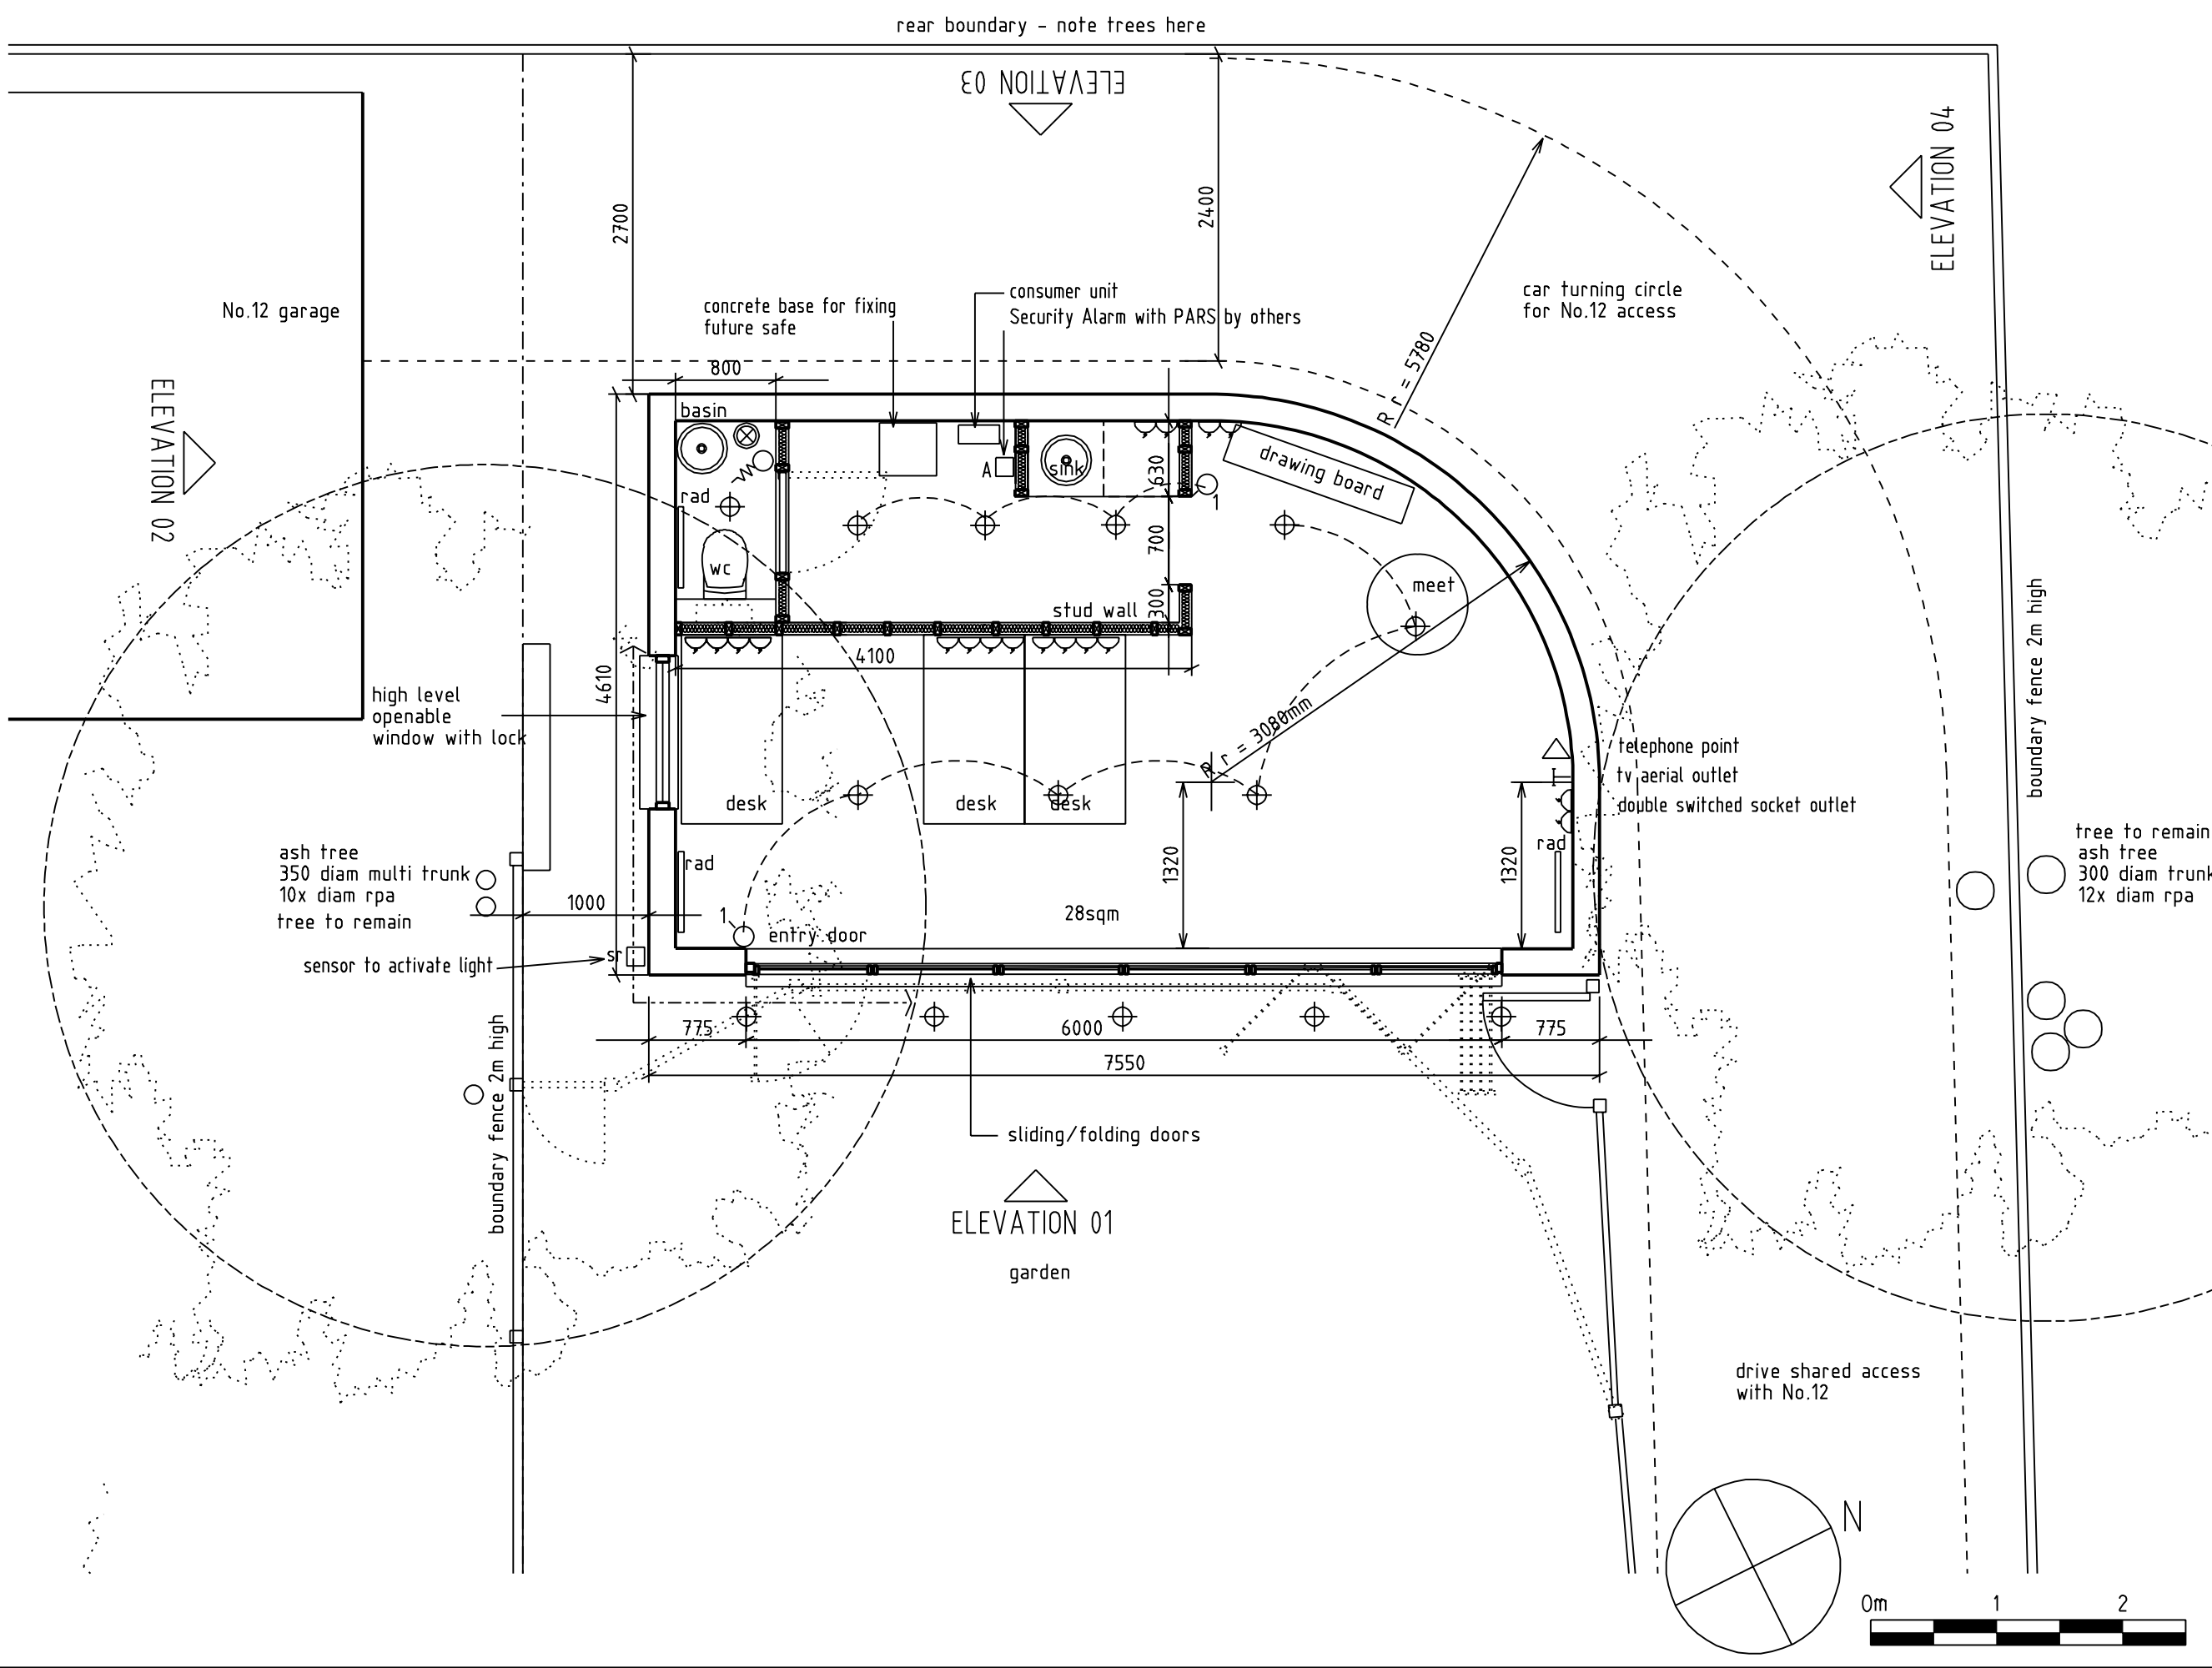

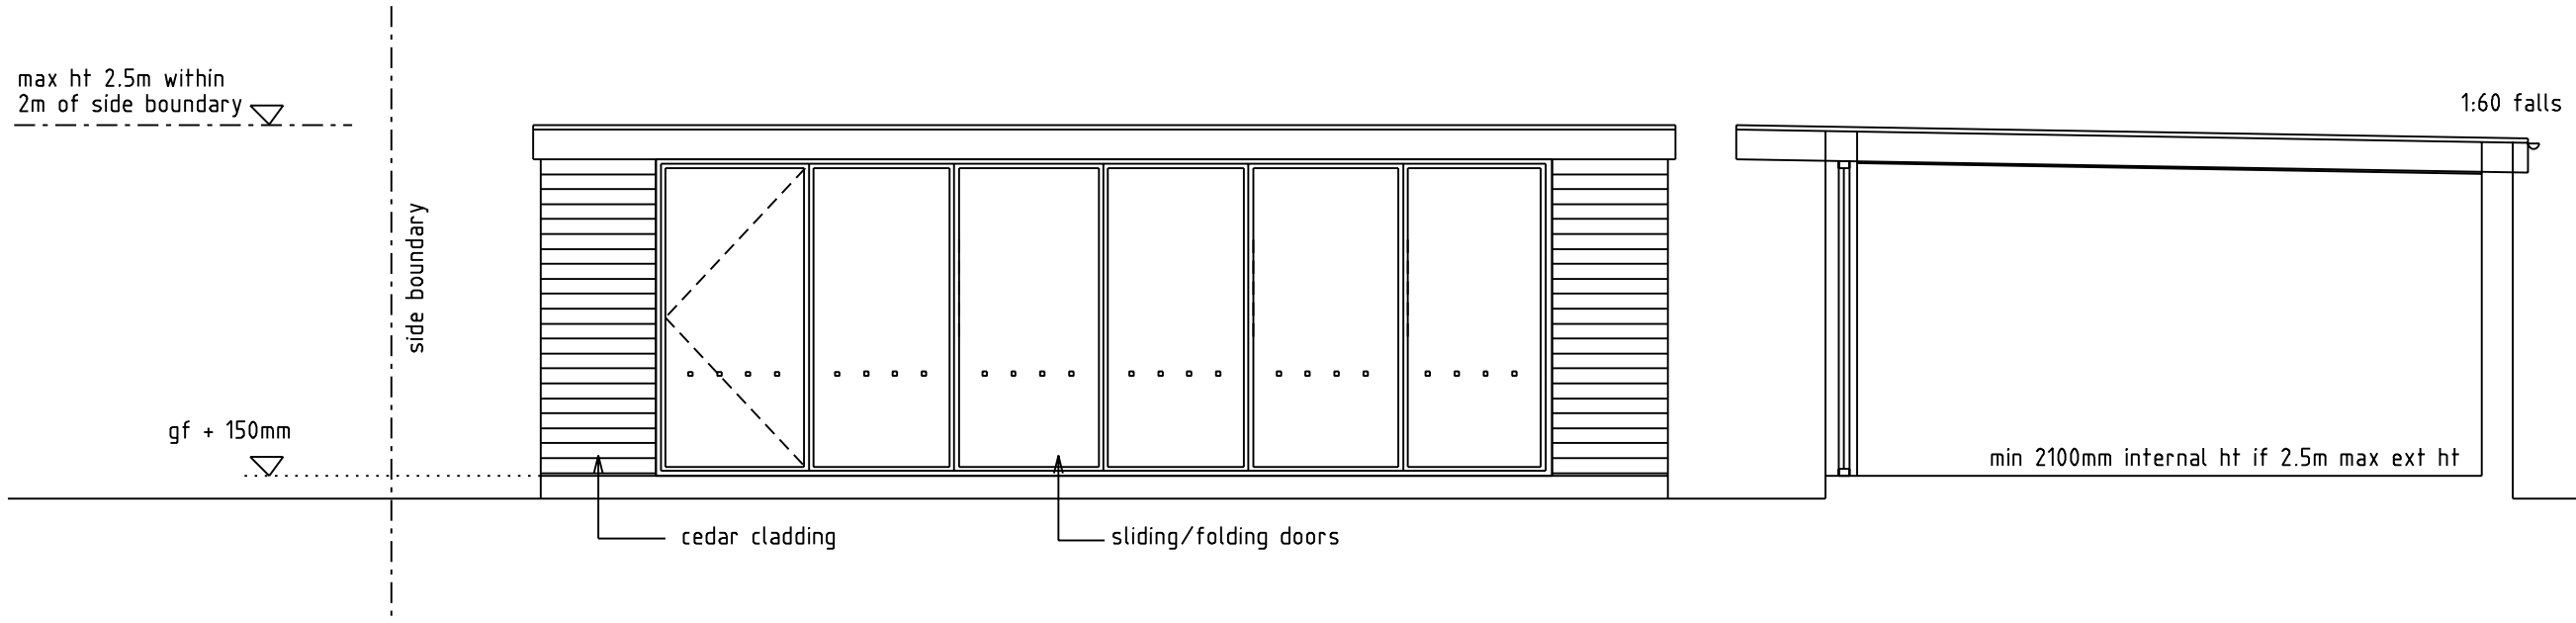


1 PROPOSED ELEV 01  
1:50

2 SECTION  
1:50

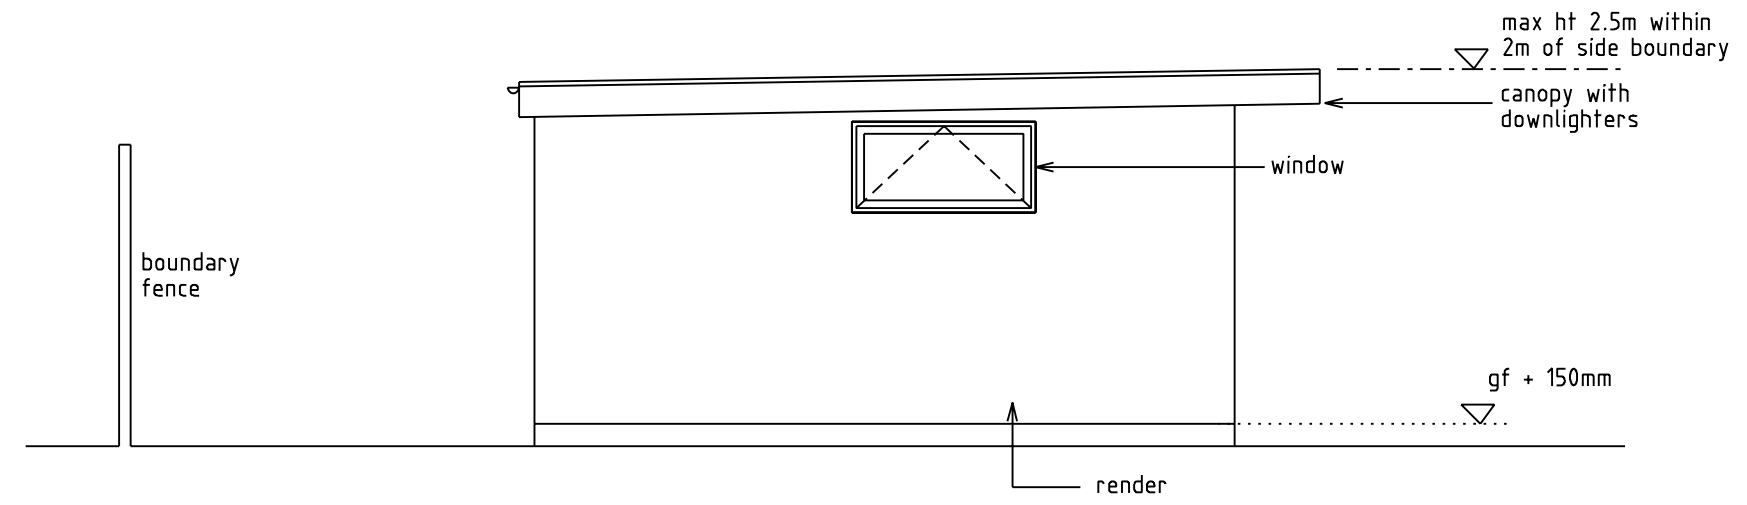


3 PROPOSED ELEV 02  
1:50

Date	Reason for Issue	Rev
31.07.10	planning issue	-
11.08.10	pricing issue	01
14.07.2010	1:50	A3

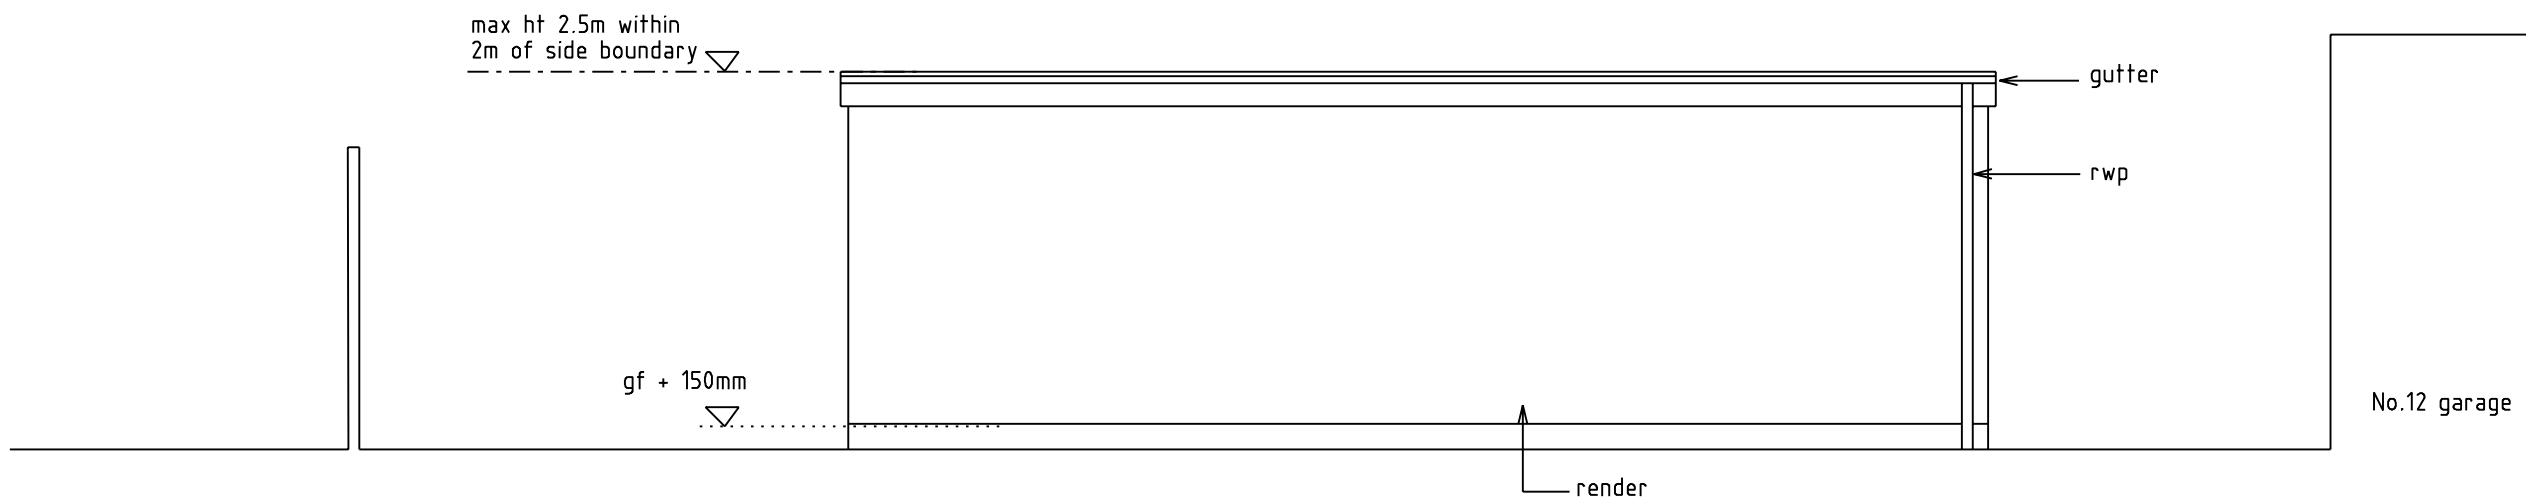

1 PROPOSED ELEV 03  
1:50

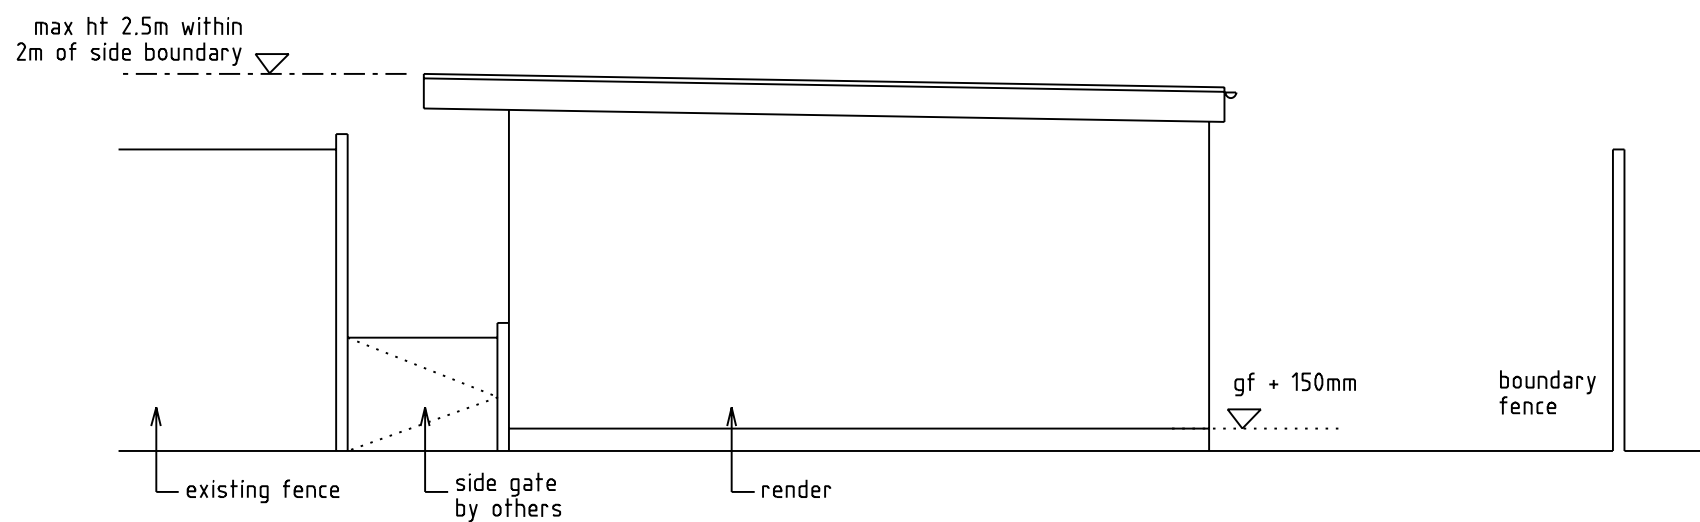

2 PROPOSED ELEV 04  
1:50

Date	Reason for Issue	Rev
31.07.10	planning issue	-
11.08.10	pricing issue	01
14.07.2010	1:50	A3